

A-2-40

Equipment Storage

Ag Shop

Parking Area


C-2

C-2

PARADISE AVE

PRUNE AVE

PARADISE AVENUE

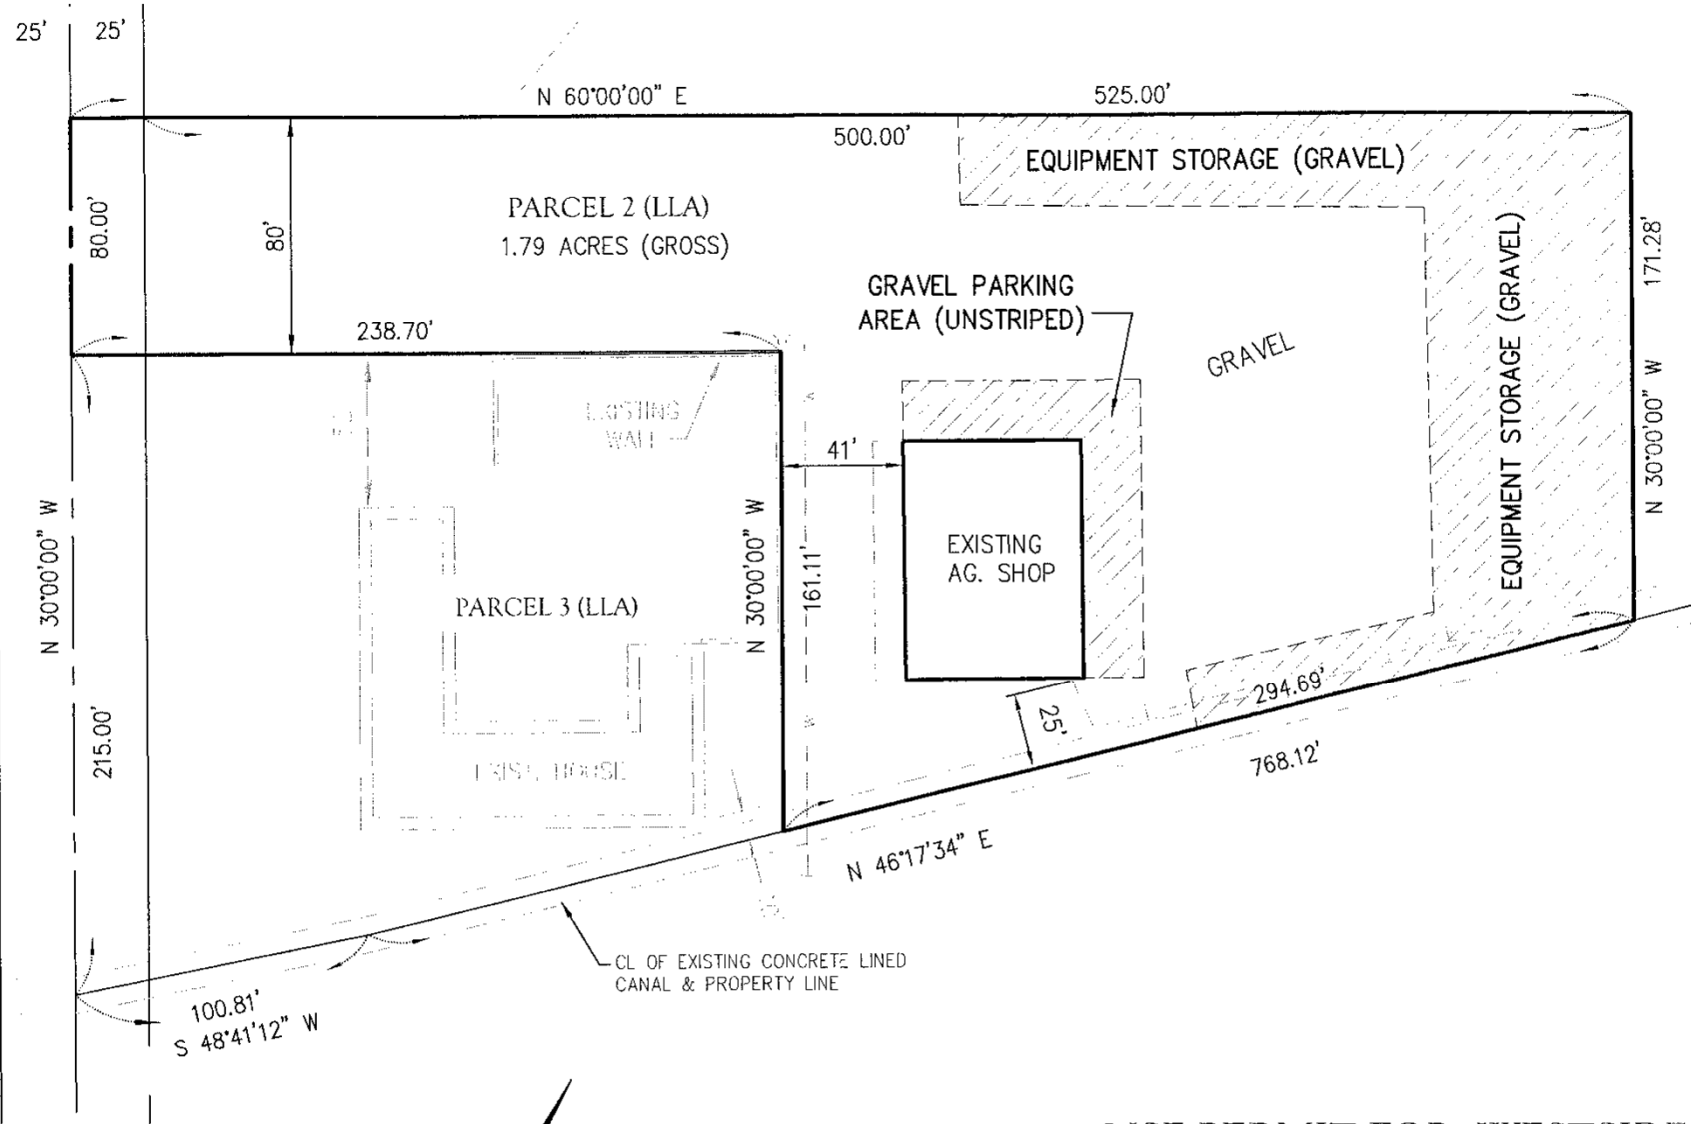

GDR ENGINEERING, Inc.  
 ENGINEERING/SURVEYING/PLANNING  
 3525 MITCHELL ROAD, SUITE G CERES, CA 95307  
 TELEPHONE: (209) 536-3360 FAX: (209) 538-7370  
 E-MAIL: gdr@engr.gdr.com



SCALE: 1" = 50'

## USE PERMIT FOR WESTSIDE PROPERTY MANAGEMENT

A PORTION OF LOTS 1304 & 1306 AS SHOWN ON THE  
 PATTERSON COLONY-SUBTRACT NO. 2 FILED IN VOLUME 7  
 OF MAPS, PAGE 44, STANISLAUS COUNTY RECORDS

STANISLAUS COUNTY  
 JOB NO. 10024

STATE OF CALIFORNIA

MARCH, 2011  
 SHEET 1 OF 1